




MUELLE MASTER PLAN

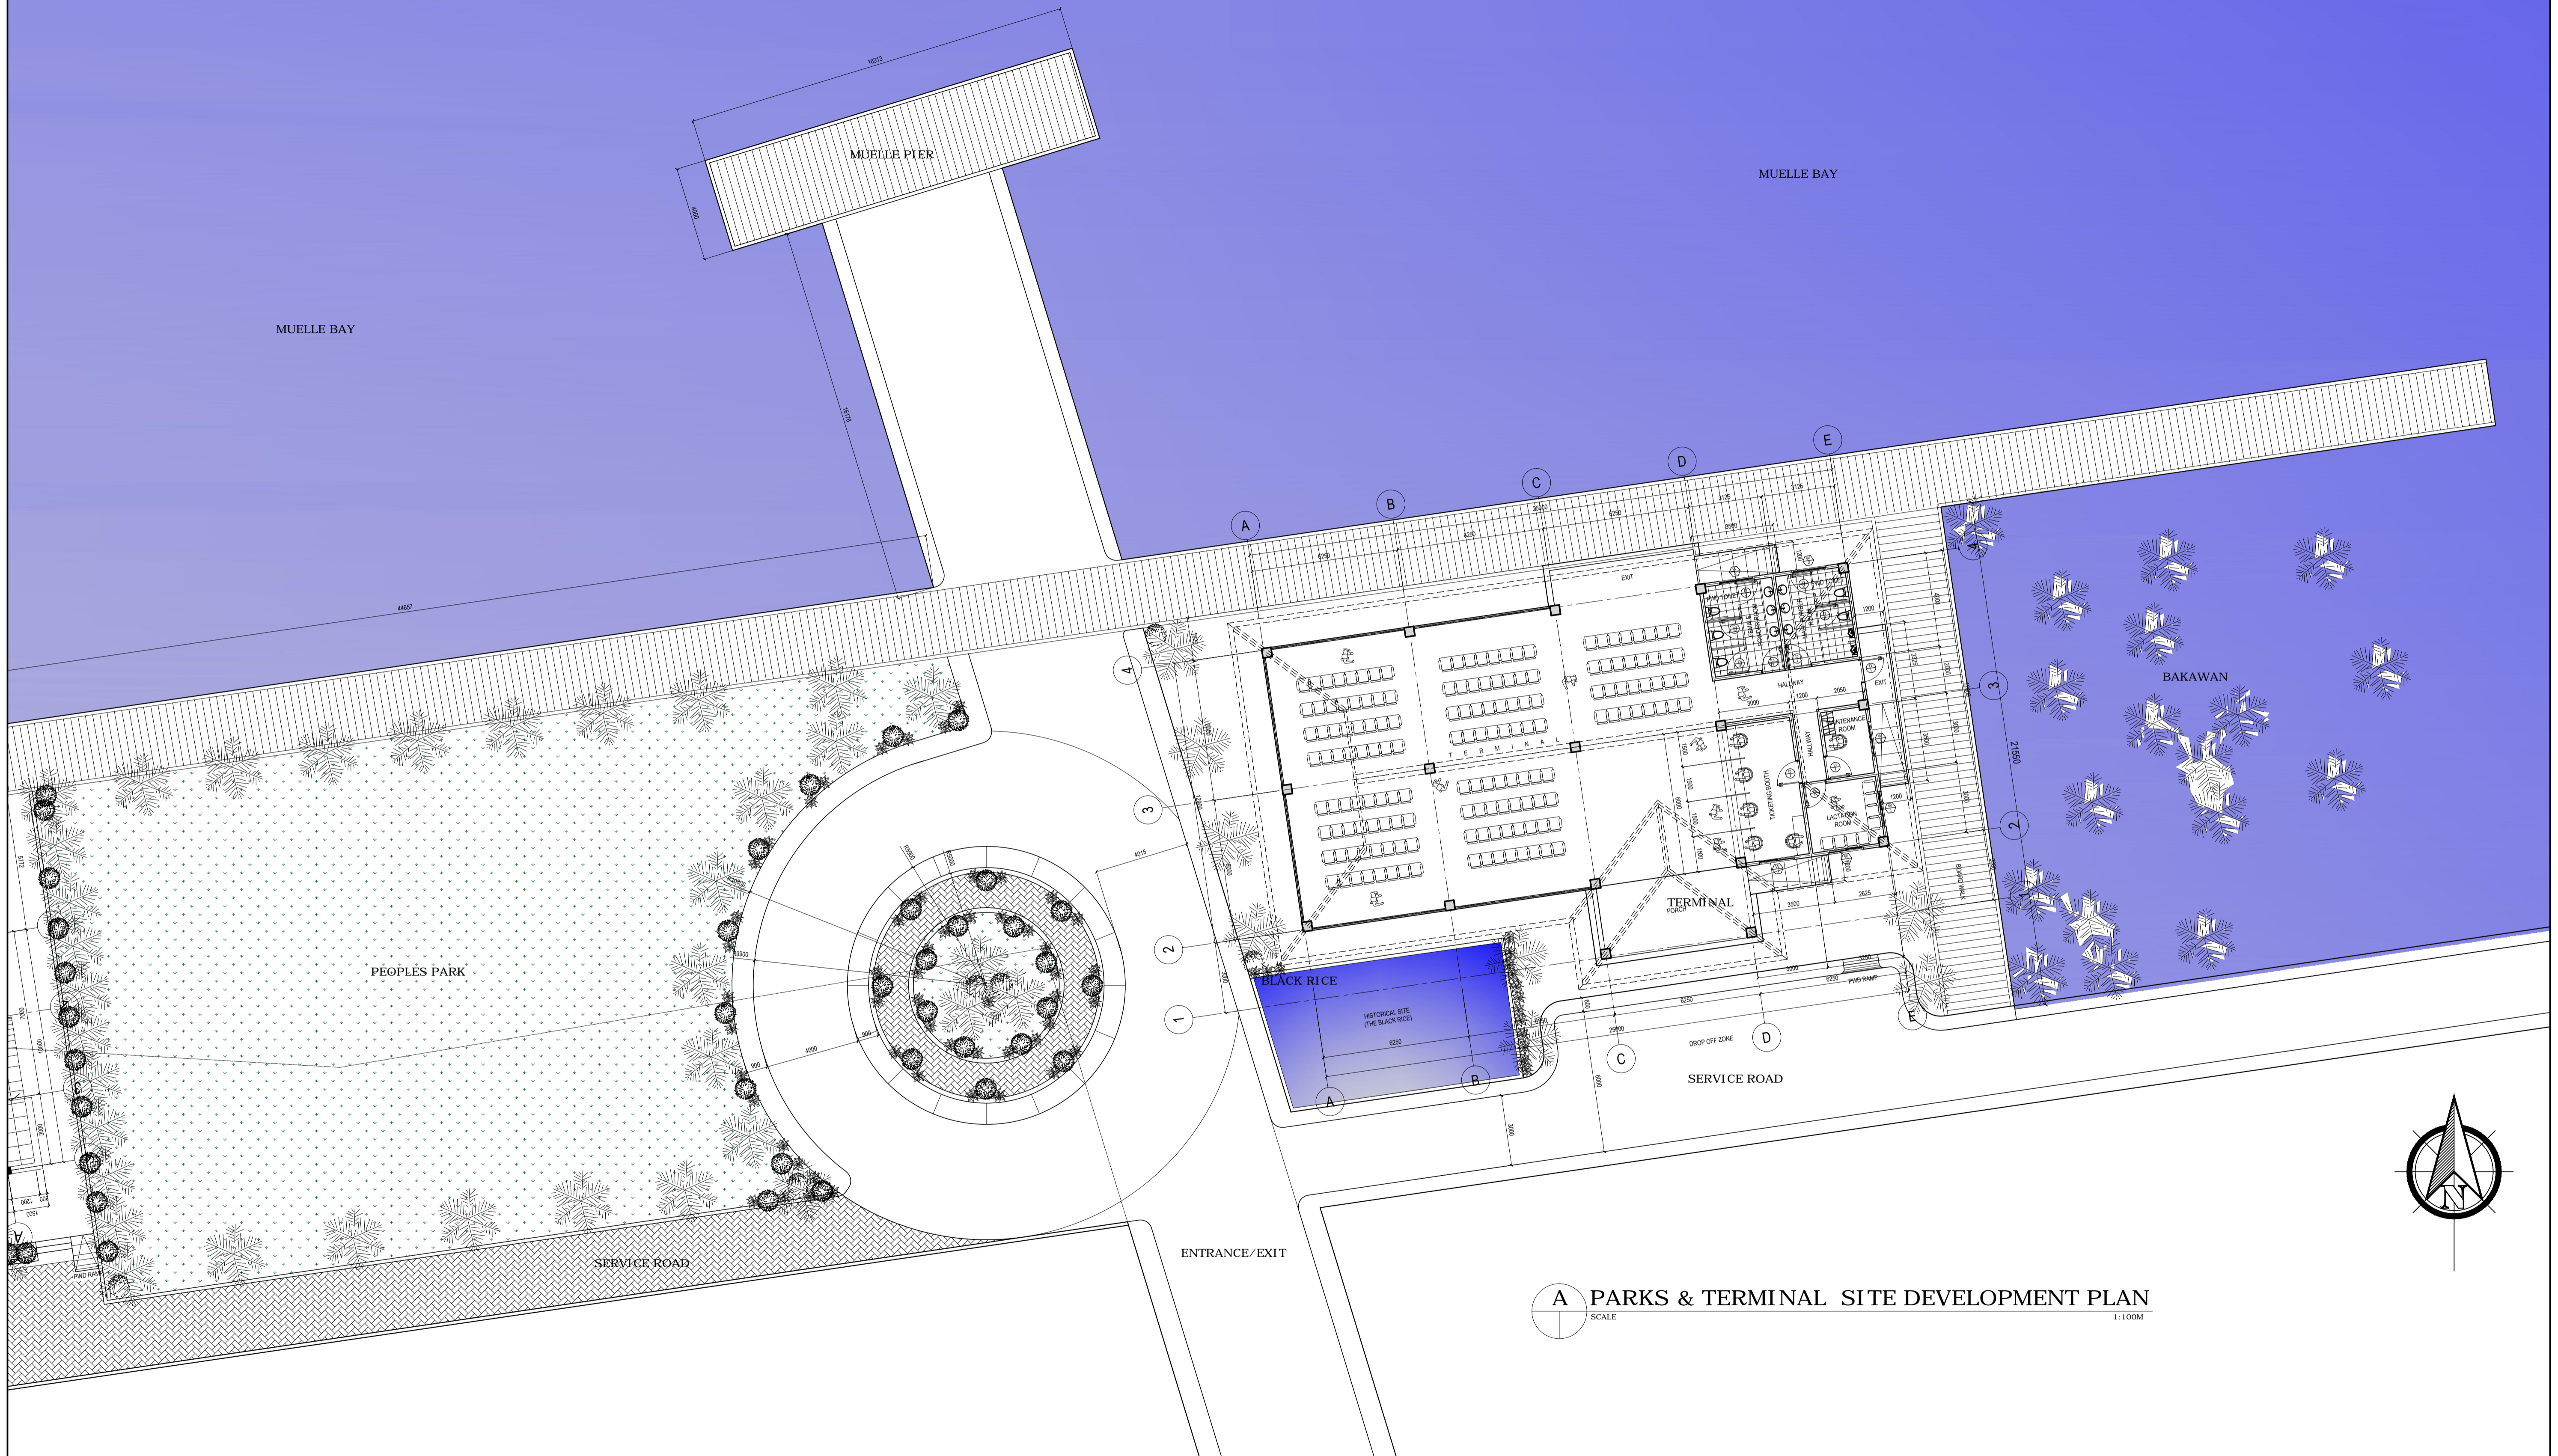

**A PARKS & TERMINAL SITE DEVELOPMENT PLAN**  
SCALE 1:100M

	CHECKED BY: Arch. MC NIEL A. CENIZA, uap MUNICIPAL PLANNING & DEVELOPMENT COORDINATOR	APPROVED BY:  ROCKEY D. ILAGAN MUNICIPAL MAYOR	PROJECT TITLE/LOCATION: FACILITIES REHABILITATION - MUELLE BAY DEVELOPMENT PROJECT POBLACION, PUERTO GALERA, ORIENTAL MINDORO LOCATION	 <p><b>TIEZA</b> TOURISM INFRASTRUCTURE AND ENTERPRISE ZONE AUTHORITY 142 AMORSOLO STREET, LEGASPI VILLAGE, MAKATI CITY</p>	PROJECT EVALUATION AND PLANNING DEPARTMENT	RECOMMENDING APPROVAL:	APPROVED BY:	SHEET CONTENTS:	SHEET No.:
	Engr. RODRIGO D. MANONGSONG MUNICIPAL ENGINEER					RADY E. ADAME OFFICER IN CHARGE PROJECT PLANNING & DESIGN DIVISION	AMELITA S. CAGANDA OFFICER IN CHARGE PROJECT EVALUATION & PLANNING DEPARTMENT	NESTOR M. DOMALANTA ASSISTANT CHIEF OPERATING OFFICER ARCHITECTURAL & ENGINEERING SERVICES SECTOR	POCHOLO J. D. PARAGAS CHIEF OPERATING OFFICER