


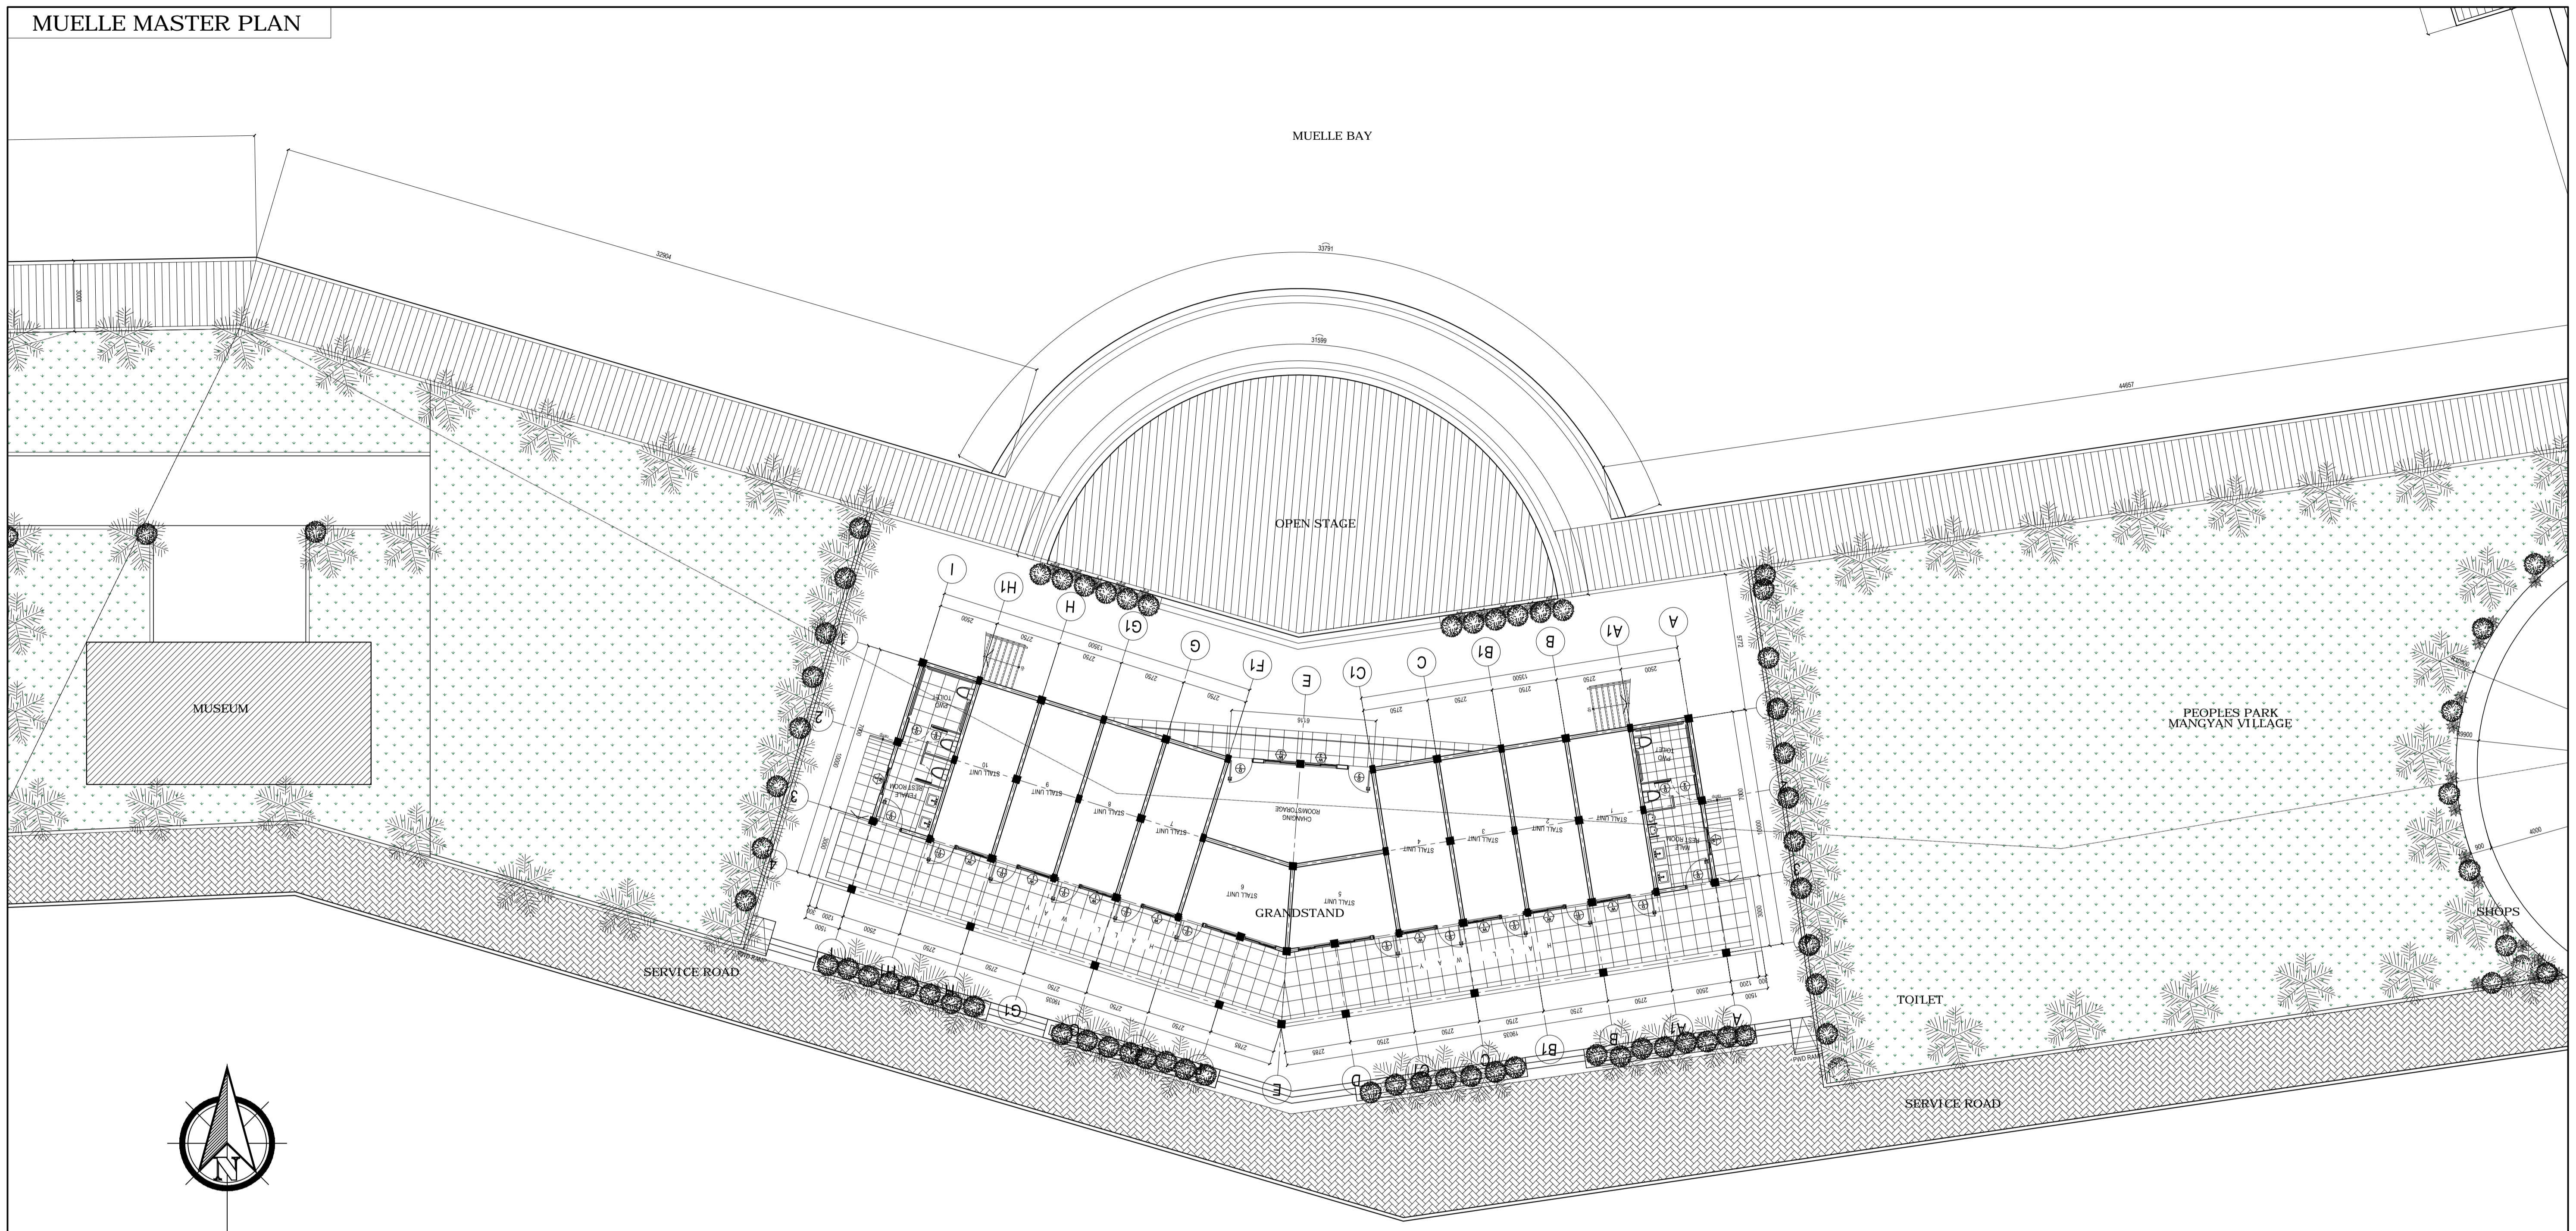

MUELLE MASTER PLAN



A GRANDSTAND SITE DEVELOPMENT PLAN
SCALE 1:100M

| | | | | | | | | | |
|---|---|---|---|--|--|--|---|---|--|
|  | CHECKED BY: Arch. MC NIEL A. CENIZA, uap MUNICIPAL PLANNING & DEVELOPMENT COORDINATOR | APPROVED BY: ROCKEY D. ILAGAN MUNICIPAL MAYOR | PROJECT TITLE/LOCATION: FACILITIES REHABILITATION - MUELLE BAY DEVELOPMENT PROJECT POBLACION, PUERTO GALERA, ORIENTAL MINDORO LOCATION |  <p>TIEZA TOURISM INFRASTRUCTURE AND ENTERPRISE ZONE AUTHORITY 142 AMORSOLO STREET, LEGASPI VILLAGE, MAKATI CITY</p> | PROJECT EVALUATION AND PLANNING DEPARTMENT | RECOMMENDING APPROVAL: | APPROVED BY: | SHEET CONTENTS: | SHEET No.: |
| | Engr. RODRIGO D. MANONGSONG MUNICIPAL ENGINEER | | | | | RADY E. ADAME OFFICER IN CHARGE PROJECT PLANNING & DESIGN DIVISION | AMELITA S. CAGANDA OFFICER IN CHARGE PROJECT EVALUATION & PLANNING DEPARTMENT | NESTOR M. DOMALANTA ASSISTANT CHIEF OPERATING OFFICER ARCHITECTURAL & ENGINEERING SERVICES SECTOR | POCHOLO J. D. PARAGAS CHIEF OPERATING OFFICER |