



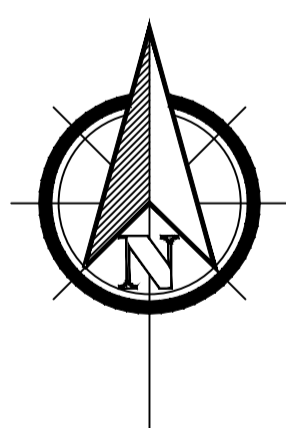

MUELLE MASTER PLAN

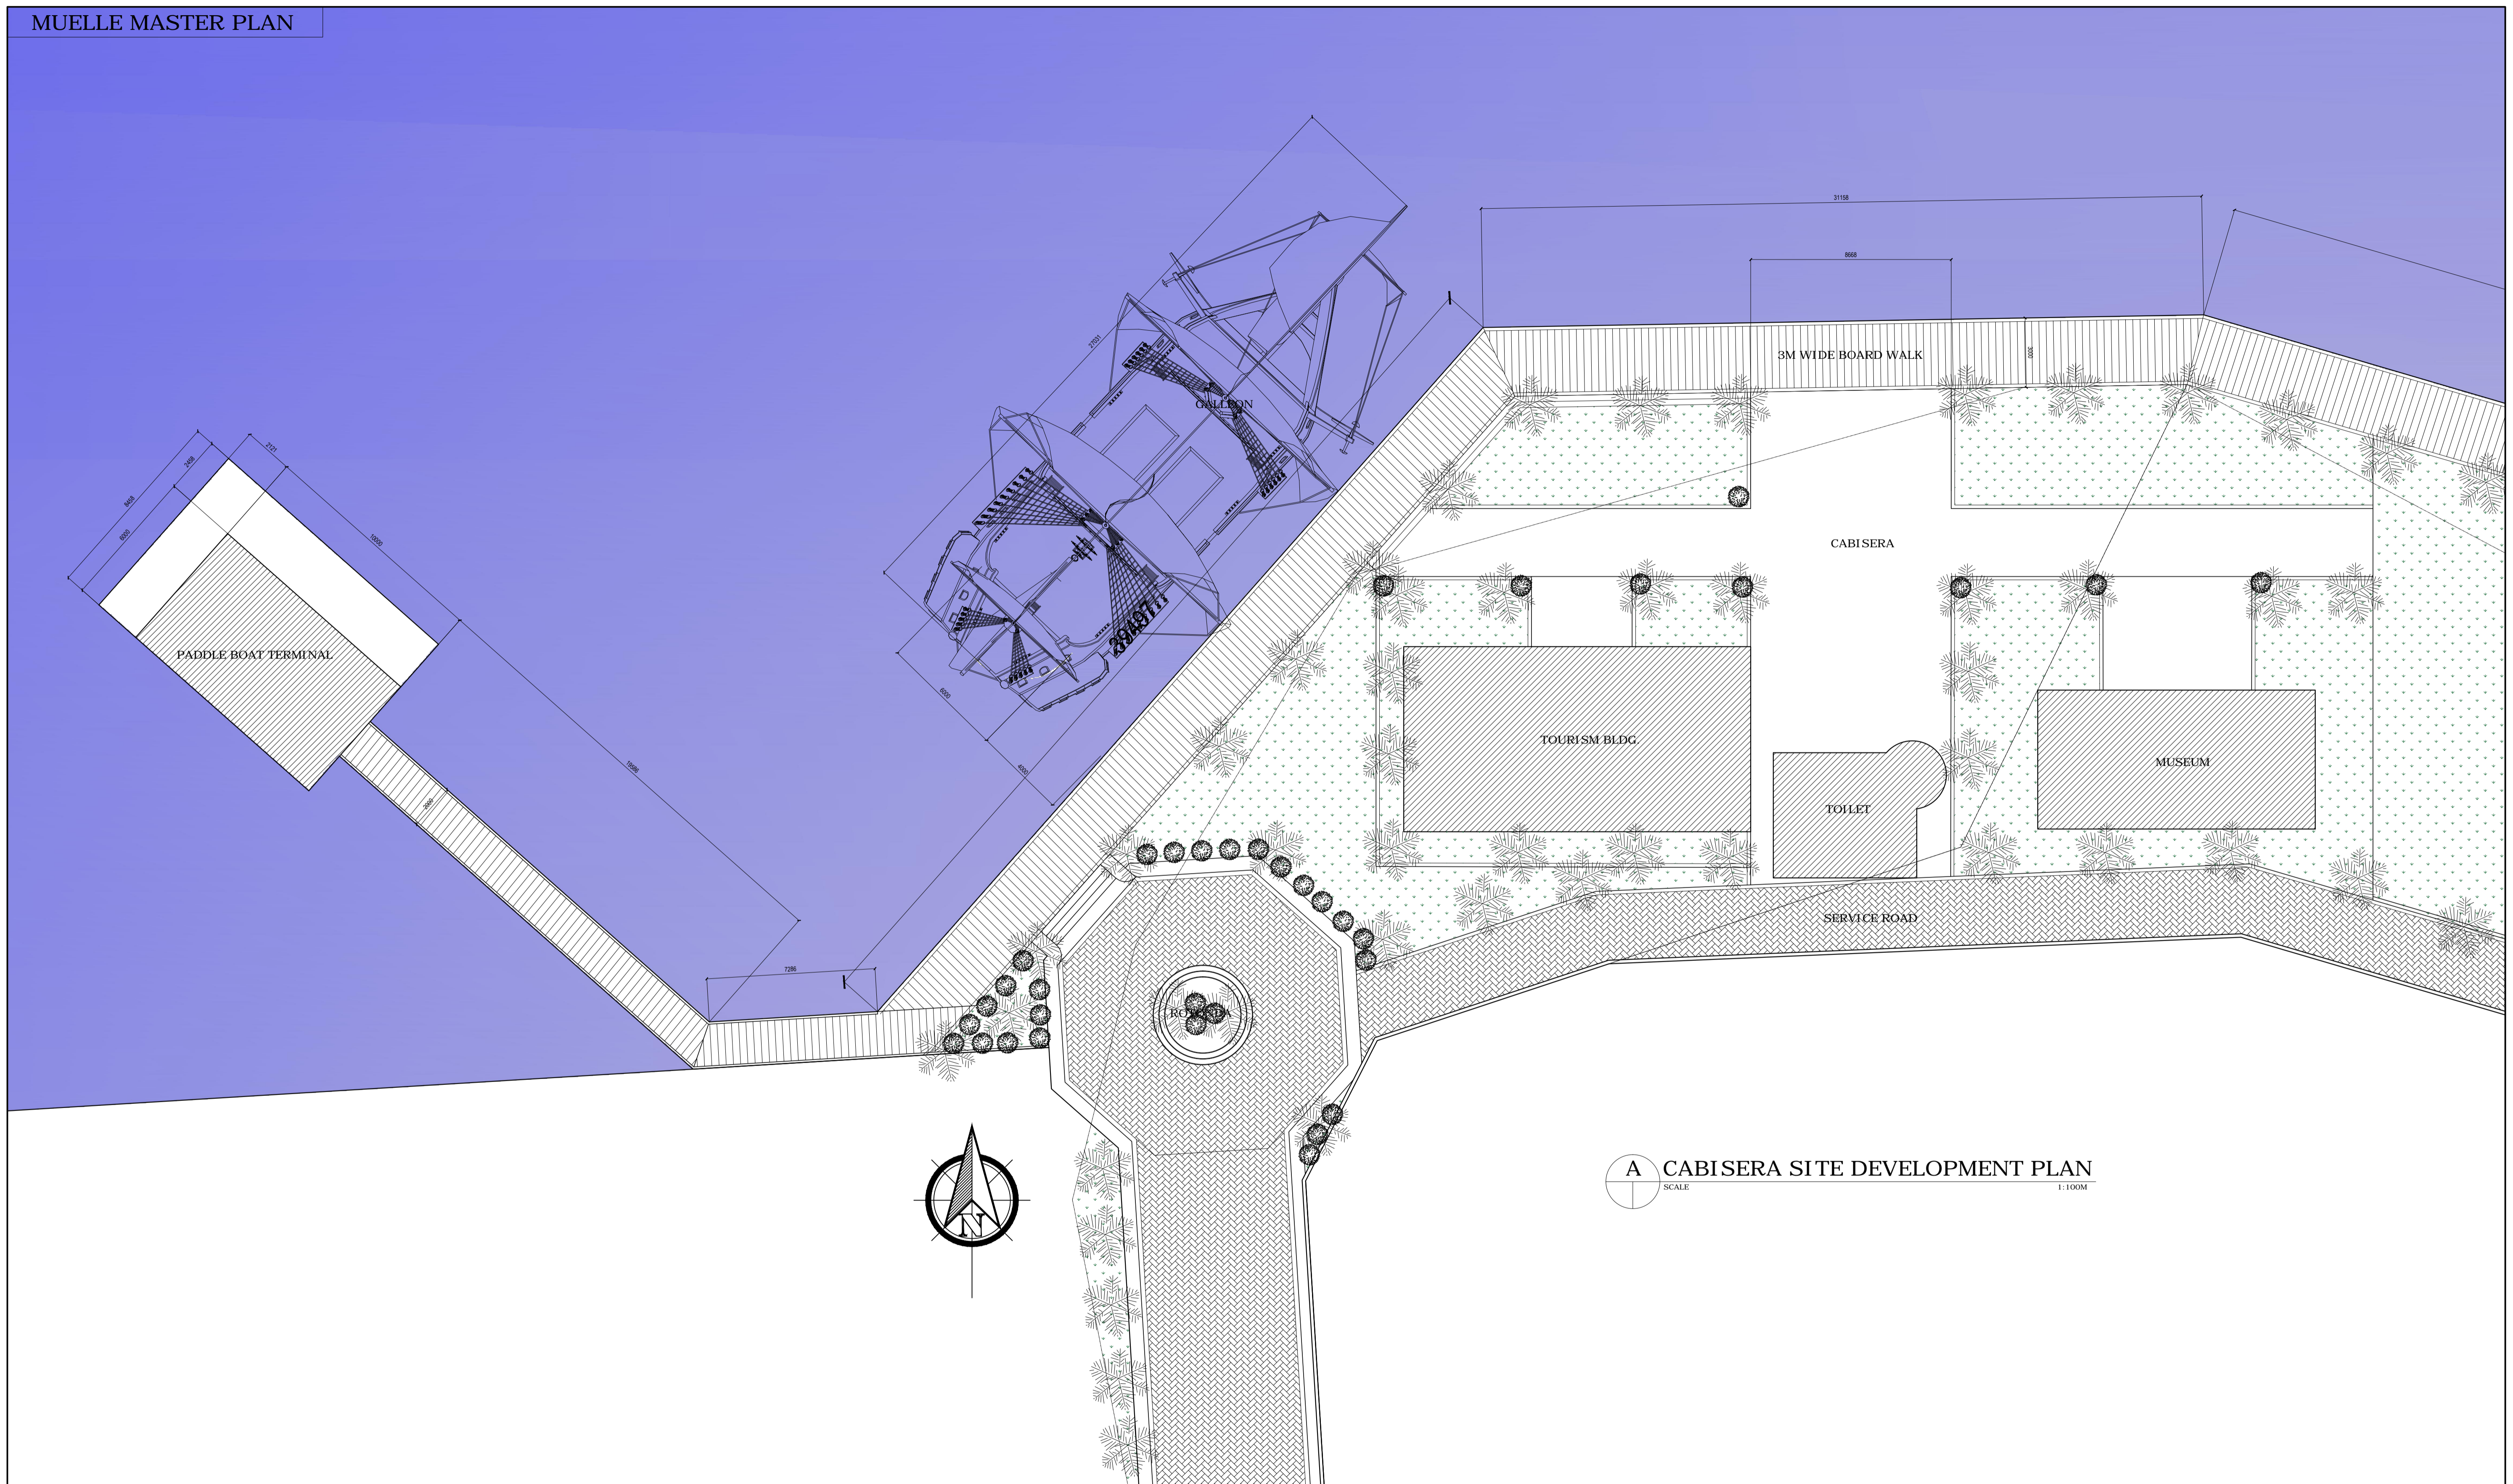

A CABISERA SITE DEVELOPMENT PLAN  
SCALE 1:100M

	CHECKED BY:	APPROVED BY:	PROJECT TITLE/LOCATION:	 <p><b>TIEZA</b> TOURISM INFRASTRUCTURE AND ENTERPRISE ZONE AUTHORITY 142 AMORSOLO STREET, LEGASPI VILLAGE, MAKATI CITY</p>	PROJECT EVALUATION AND PLANNING DEPARTMENT		RECOMMENDING APPROVAL:	APPROVED BY:	SHEET CONTENTS:	SHEET No.:
	Arch. MC NIEL A. CENIZA, uap MUNICIPAL PLANNING & DEVELOPMENT COORDINATOR	ROCKEY D. ILAGAN MUNICIPAL MAYOR	FACILITIES REHABILITATION - MUELLE BAY DEVELOPMENT PROJECT POBLACION, PUERTO GALERA, ORIENTAL MINDORO		RADY E. ADAME OFFICER IN CHARGE PROJECT PLANNING & DESIGN DIVISION	AMELITA S. CAGANDA OFFICER IN CHARGE PROJECT EVALUATION & PLANNING DEPARTMENT	NESTOR M. DOMALANTA ASSISTANT CHIEF OPERATING OFFICER ARCHITECTURAL & ENGINEERING SERVICES SECTOR	POCHOLO J. D. PARAGAS CHIEF OPERATING OFFICER	AS SHOWN	